

RESOLUTION 91-55

A RESOLUTION SETTING THE TIME AND PLACE FOR PUBLIC HEARING ON THE CLOSING, VACATING AND ABANDONING OF THOSE CERTAIN RIGHTS-OF-WAY OR THE RENOUNCING AND DISCLAIMING OF ANY RIGHT OR INTEREST OF SAID NASSAU COUNTY, FLORIDA, AND THE PUBLIC IN SAID RIGHTS OF WAY OR ALLEYS.

WHEREAS, Grady S.. Mauldin, Jr., has petitioned the Board of County Commissioners of Nassau County, Florida, to close, vacate and abandon and to renounce and disclaim the right and interest of Nassau County, Florida, and the public in and to those certain rights-of-way or alleys described as follows:

That part of Olive Street (a 60' Right-Of-Way) running West of SR200 to Easterly property line of CNX (Railroad) Right-Of-Way.

WHEREAS, Section 336.09, Florida Statutes, authorizes this Board to close, vacate and abandon streets, roads and alleys and to renounce and disclaim the right and interest of Nassau County, Florida, and of the public in and to lands delineated on any recorded map or plat as a street, alley, road or highway outside of the corporate limits of any municipality after given notice of and holding a public hearing to determine whether such action should be taken.

NOW, THEREFORE, BE IT RESOLVED by the Board of County Commissioners of Nassau County, Florida, in a meeting duly assembled that a public hearing will be held on said petition at the Yulee County Building, 50 Pages Dairy Road, West Yulee, Florida, on the 18th day of March, A. D. 1991, at 7:00 o'clock p. M.

BE IT FURTHER RESOLVED that notice of said meeting be published in the Fernandina Beach Newsleader a newspaper of general circulation in Nassau County, Florida, at least two weeks prior to the date of said hearing, said notice to be in substantially the form as indicated on the attached.

DATED this 18th day of February, 1991.


BOARD OF COUNTY COMMISSIONERS
OF NASSAU COUNTY

By: Jim E. Wiseman
Its Chairman

ATTEST:

By: [Signature]
T. J. Greason
Its Ex-Officio Clerk

91-55

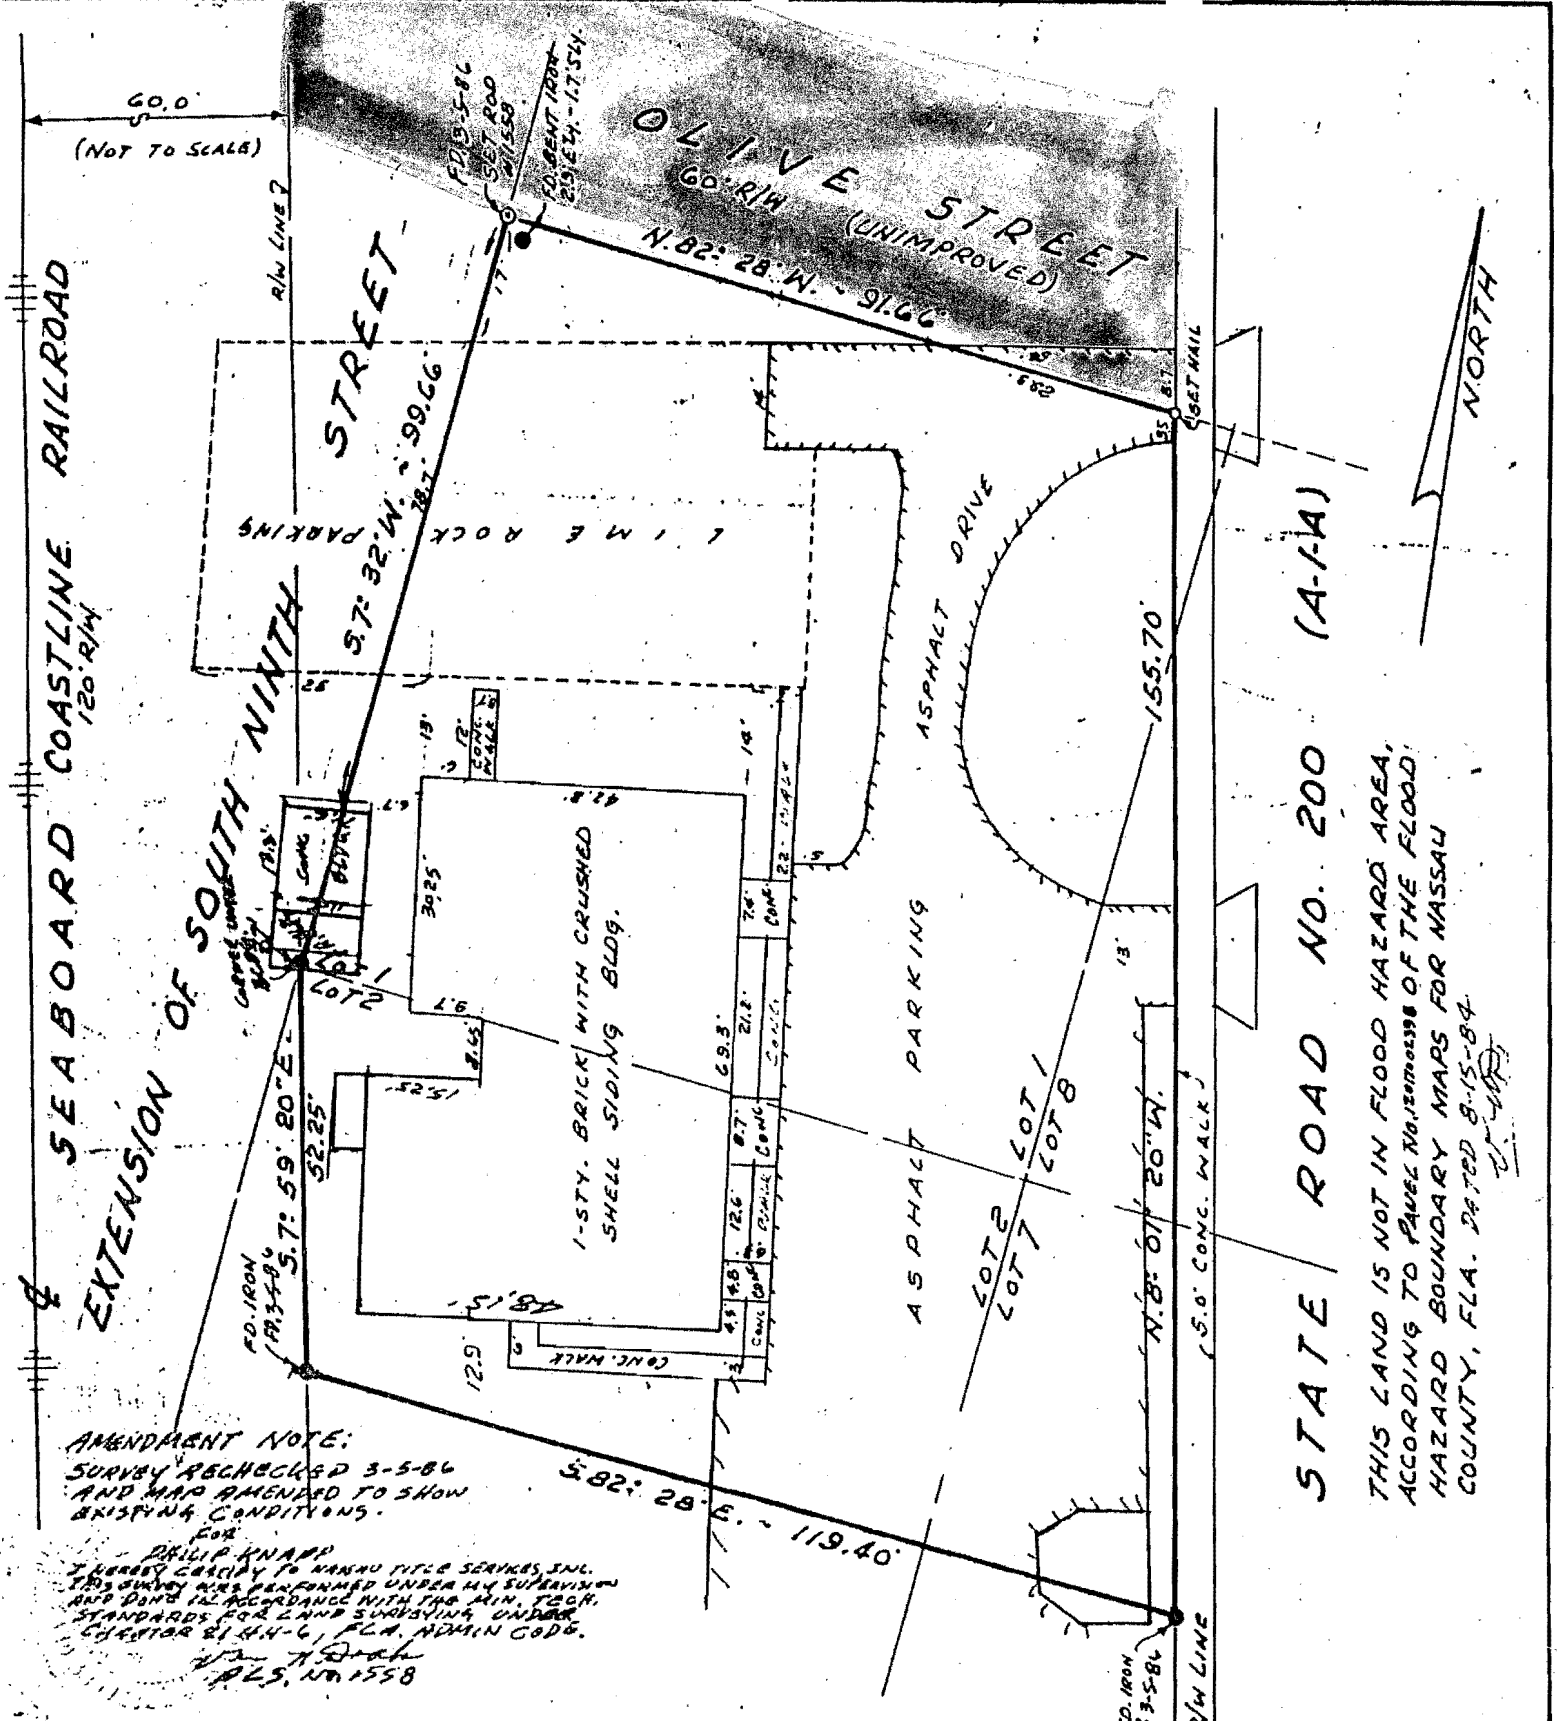

AMENDMENT NOTE:
 SURVEY RECHECKED 3-5-86
 AND MAP AMENDED TO SHOW
 EXISTING CONDITIONS.
 FOR
 PHILIP KNAPP
 SURVEY CONDUCTED BY NASSAU TITLE SERVICES, INC.
 THIS SURVEY WAS PERFORMED UNDER MY SUPERVISION
 AND DONE IN ACCORDANCE WITH THE MIN. TECH.
 STANDARDS FOR LAND SURVEYING UNDER
 CHAPTER 81, S. 4-6, F.L.A. ADMIN. CODE.
 V. N. Drake
 REG. LAND SURVEYOR NO. 1558

MAP TO SHOW BOUNDARY SURVEY OF
 ALL OF THAT PORTION OF LOT'S 1 AND 8 AND THAT
 PORTION OF THE NORTH ONE-HALF OF LOT'S 2 AND 7,
 BLOCK 316, FERNANDINA, NASSAU COUNTY,
 FLORIDA, THAT LIES WESTERLY OF AND ADJOINS
 THE WESTERLY RIGHT-OF-WAY LINE OF STATE
 ROAD NO. 200, EASTERLY OF AND ADJOINS THE
 EASTERLY RIGHT-OF-WAY LINE OF THE SEABOARD
 COASTLINE RAILROAD AND THE EASTERLY RIGHT-
 OF-WAY LINE OF THE SOUTHERLY EXTENSION OF
 SOUTH NINTH STREET.

AS SHOWN ON THE OFFICIAL PLAT OF SAID CITY (AS LITHOGRAPHED AND ISSUED
 BY THE FLORIDA RAILROAD COMPANY IN 1857 AND ENLARGED, REVISED AND
 RE-ISSUED BY THE FLORIDA TOWN IMPROVEMENT
 COMPANY IN 1887 AND 1901).

- FOR -
 PHILIP KNAPP

V. N. Drake
 REG. LAND SURVEYOR NO. 1558
 VERNON N. DRAKE & Assoc.
 P.O. BOX 782
 103 SOUTH TENTH STREET
 FERNANDINA BEACH, FLORIDA.

SCALE 1" = 20'
 DATE 11-13-81

THIS LAND IS NOT IN FLOOD HAZARD AREA,
 ACCORDING TO PANEL NO. 20000338 OF THE FLOOD
 HAZARD BOUNDARY MAPS FOR NASSAU
 COUNTY, FLA. DATED 8-15-84
 V. N. Drake