

CHANGE ORDER APPROVAL FORM

PROJECT: Henry Smith Road Improvements Project

CHANGE ORDER NUMBER: 01

DATE: February 26, 2025

CONTRACT NUMBER: CM3670

PURCHASE ORDER NUMBER (IF APPLICABLE): 24000640

TO CONTRACTOR: CGC, Inc.

Description: Riprap, bedding stone, and ditch pavement at two crossdrains are not needed.

Reason for Change Order: The replacement of the cross drains located at stations 154+80 LT and 169+00 LT were not awarded as part of contract CM3670. The riprap, bedding stone, and ditch pavement at the subject cross drains have been omitted from the contract scope and will be performed under separate contract when the cross drains are replaced.

Original Contract Sum.....	\$	<u>2,334,871.35</u>
Net Change by Previous Change Order/Supplemental Agreement.	\$	<u>N/A</u>
Contract Sum Prior to This Change Order.....	\$	<u>2,334,871.35</u>
Amount of this Change Order (Add).....	\$	<u>-18,503.40</u>
New Contract Sum Including this Change Order.....	\$	<u>2,316,367.95</u>

The Contract Time will be **no change to contract time** 0 days
 Previous Substantial Completion: 2/24/25 Previous Final Completion: 3/16/25
 New Substantial Completion: 2/24/25 New Final Completion: 3/16/25

APPROVED BY: Robert Companion DATE: 2/27/2025
 Department Head/Managing Agent

APPROVED BY: Janice Nelson DATE: 2/28/2025
 Procurement

APPROVED BY: Chris Lacambra DATE: 2/28/2025 *TL*
 Office of Management and Budget

APPROVED BY: Denise C. May, Esq., BCS DATE: 3/9/2025 *DM*
 County Attorney

APPROVED BY: [Signature] DATE: 3/12/2025
 County Manager

APPROVED BY: N/A
 Chairman

DATE: _____

ATTEST: N/A
 Mitch L. Keiter, Clerk of Courts

DATE: _____

Account No(s). 63470541-563100 HSMTH

SECTION 00 63 63

CHANGE ORDER REQUEST FORM

(instructions on 00 63 63-2)

No.

PROJECT **Henry Smith Road Improvement Project**

DATE OF ISSUANCE **January 1, 2025** EFFECTIVE DATE **January 1, 2025**

NASSAU COUNTY BOARD OF COUNTY COMMISSIONERS

COUNTY Contract / Purchase Order No.: **CM3670 / PO# 24000640**

CONTRACTOR- **CGC, Inc.**

ENGINEER / ARCHITECT- **Peters & Yaffee, Inc.**

You are directed to make the following changes in the Contract Documents.

Refer to the following attachments: **Change Order No. 0001**
Engineers Estimate
Change Order No. 0001 - Plan Sheets
Change Order No. 0001 - Schedule of Values

Attachments: (List documents supporting change)

<p>CHANGE IN CONTRACT PRICE:</p> <p>Original Contract Price \$ <u>2,334,871.35</u></p>	<p>CHANGE IN CONTRACT TIMES:</p> <p>Original Contract Times <u>120 (Substantial), 140 (Final)</u></p> <p>Ready for Final Payment: <u>120 (2/24/25), 140 (3/16/25)</u> (days and dates)</p>
<p>Net change from previous Change Orders No. ___ to No. ___</p> <p>\$ <u>N/A</u></p>	<p>Net change from previous Change Orders No. ___ to No. ___</p> <p><u>N/A</u> (days)</p>
<p>Contract Price prior to this Change Order \$ <u>2,334,871.35</u></p>	<p>Contract Times Prior to this Change Order</p> <p>Substantial Completion: <u>120, 2/24/25</u></p> <p>Ready for Final Payment: <u>140, 3/16/25</u> (days and dates)</p>
<p>Net Increase (decrease) of this Change Order \$ <u>-18,503.40 (decrease)</u></p>	<p>Net Increase (decrease) of this Change Order</p> <p><u>No change to contract time</u> (days)</p>
<p>Contract Price with all approved Change Orders \$ <u>2,316,367.95</u></p>	<p>Contract Times with all approved Change Orders</p> <p>Substantial Completion: <u>N/A</u></p> <p>Ready for Final Payment: <u>N/A</u> (days and dates)</p>

RECOMMENDED:

By: Dow Peters
 Engineer/Architect (Authorized Signature)

Date: 1/27/2025

APPROVED:

By: Raymond Allure
 COUNTY (Authorized Signature)

Date: 1/27/2025

ACCEPTED:

By: Richard Cannon Gaskin, Jr.
 Contractor (Authorized Signature)

Date: 2/12/2025

Change Order No. 0001

Project: Henry Smith Road Improvements Project

Contract No.: CM3670

Financial Project No.: 438178-1-54-01

The replacement of the cross drains located at stations 154+80 LT and 169+00 LT were not awarded as part of contract CM3670. The riprap, bedding stone, and ditch pavement at the subject cross drains have been omitted from the contract scope and will be performed under separate contract when the cross drains are replaced.

Refer to the attached Engineer's Estimate, Schedule of Values, and Plan Sheets for details regarding the adjusted quantities and costs.






Engineer's Estimate

Adjusted Quantities & Costs								
Pay Item No.	Pay Item Description	Unit	Station	to	Station	Quantity Change	Unit Price	Change Order Costs
530-74	Bedding Stone	TN	154+65.61	to	154+72.40	-1.48	\$705.00	-\$1,043.40
			154+87.02	to	154+94.38	-1.63		-\$1,149.15
			168+83.70	to	168+89.64	-0.38		-\$267.90
			169+16.30	to	169+23.93	-2.63		-\$1,854.15
524-1-1	Concrete Ditch Pavement Non-Reinforced	SY	154+65.62	to	154+69.66	-1	\$500.00	-\$500.00
			154+67.41	to	154+71.00	-1.8		-\$900.00
			154+68.91	to	154+71.68	-0.9		-\$450.00
			154+87.71	to	154+91.08	-1		-\$500.00
			154+88.38	to	154+92.58	-2		-\$1,000.00
			154+89.73	to	154+94.38	-1.1		-\$550.00
			168+84.7	to	168+95.26	-5		-\$2,500.00
			168+93.77	to	169+13.39	-6		-\$3,000.00
169+12.05	to	169+21.09	-3.9	-\$1,950.00				
530-3-4	Riprap, Rubble, F&I, Ditch Lining	TN	154+86.39	to	154+94.38	-2.1	\$604.00	-\$1,268.40
			154+65.61	to	154+73.10	-2.3		-\$1,389.20
			169+13.89	to	169+23.93	-4		-\$2,416.00
			168+83.7	to	168+91.31	3.7		\$2,234.80
							Total:	-\$18,503.40

Dow Peters 1/27/2025
 Project Engineer

Omit riprap, bedding stone, and ditch pavement between 154+60 and 155+00 LT




SEE SPECIAL DETAILS DITCH PAVEMENT & RIPRAP SHEET

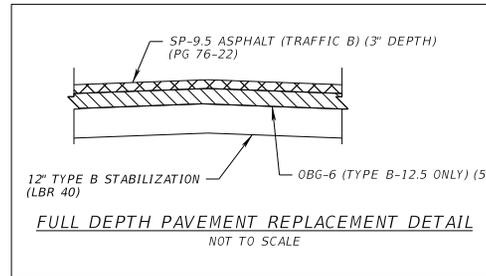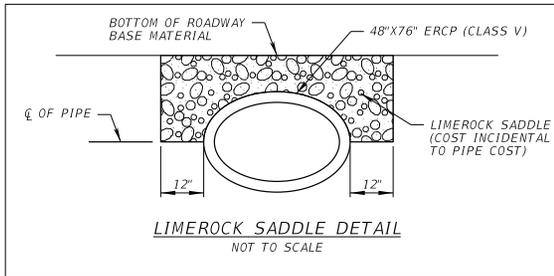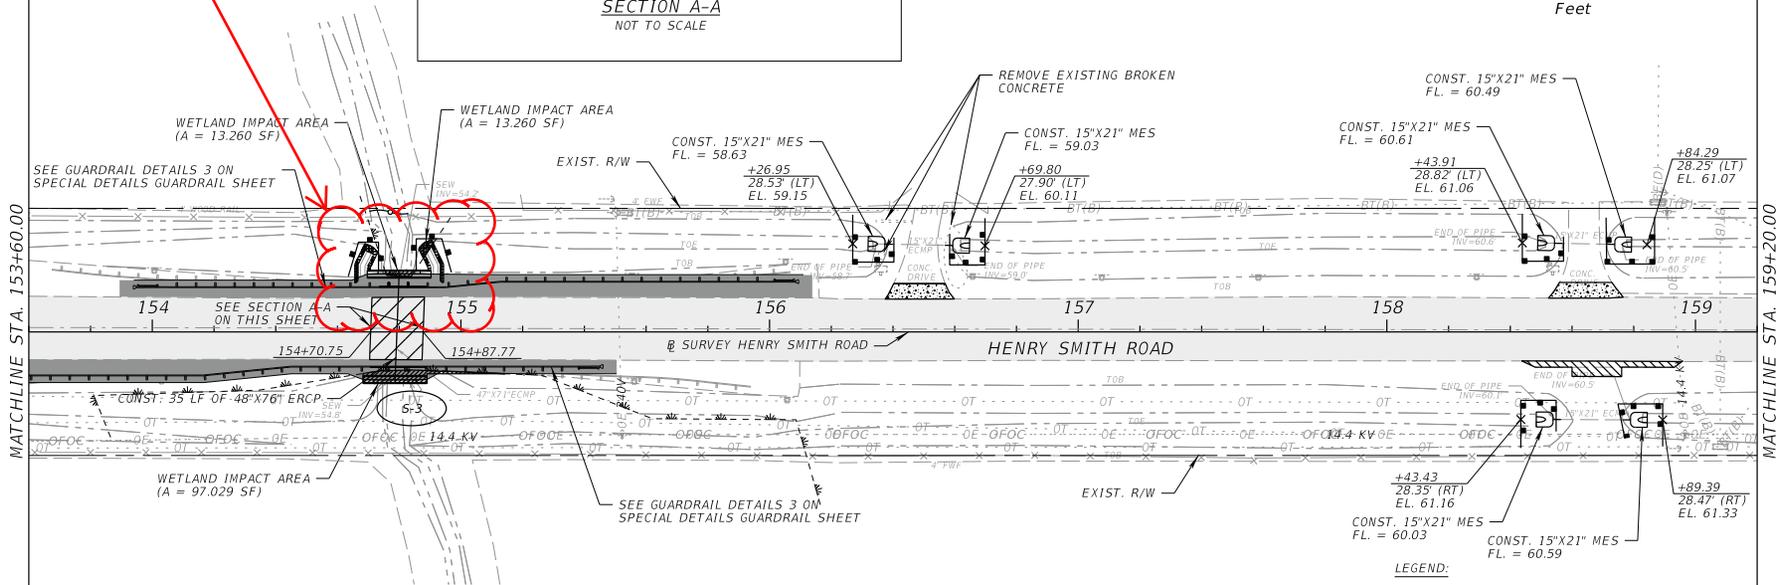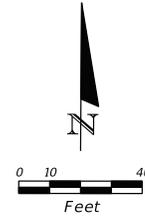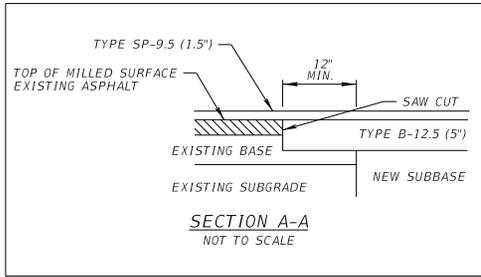

- LEGEND:
- LIMITS OF MILLING AND RESURFACING
 - LIMITS OF MISC. ASPHALT
 - FULL DEPTH PAVEMENT REPLACEMENT
 - REMOVE & CONSTRUCT 6\"/>
 - SEDIMENT BARRIER
 - TURBIDITY BARRIER FLOATING
 - EXISTING WETLAND LINE
 - WETLAND IMPACT AREA
 - OPTIONAL BASE GROUP 1 AND STRUCTURAL COURSE SP 9.5 (TRAFFIC B) (1\"/>

REVISIONS				ENGINEER OF RECORD		 NASSAU COUNTY ENGINEERING CONSTRUCTION PLANS FOR: HENRY SMITH ROAD	ROADWAY PLAN SHEET NO. 20
DATE	DESCRIPTION	DATE	DESCRIPTION	DOW W. PETERS III, P.E. LICENSE NUMBER 65565 PETERS AND YAFFEE, INC. 9822 TAPESTRY PARK CIRCLE, SUITE 205 JACKSONVILLE, FL 32246			



Omit riprap, bedding stone, and ditch pavement between 168+80 and 169+40 LT

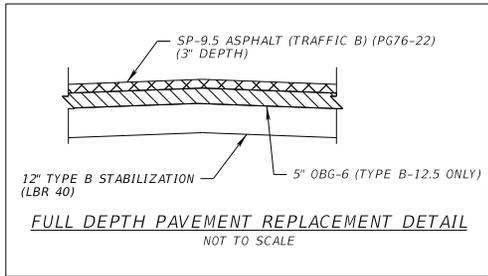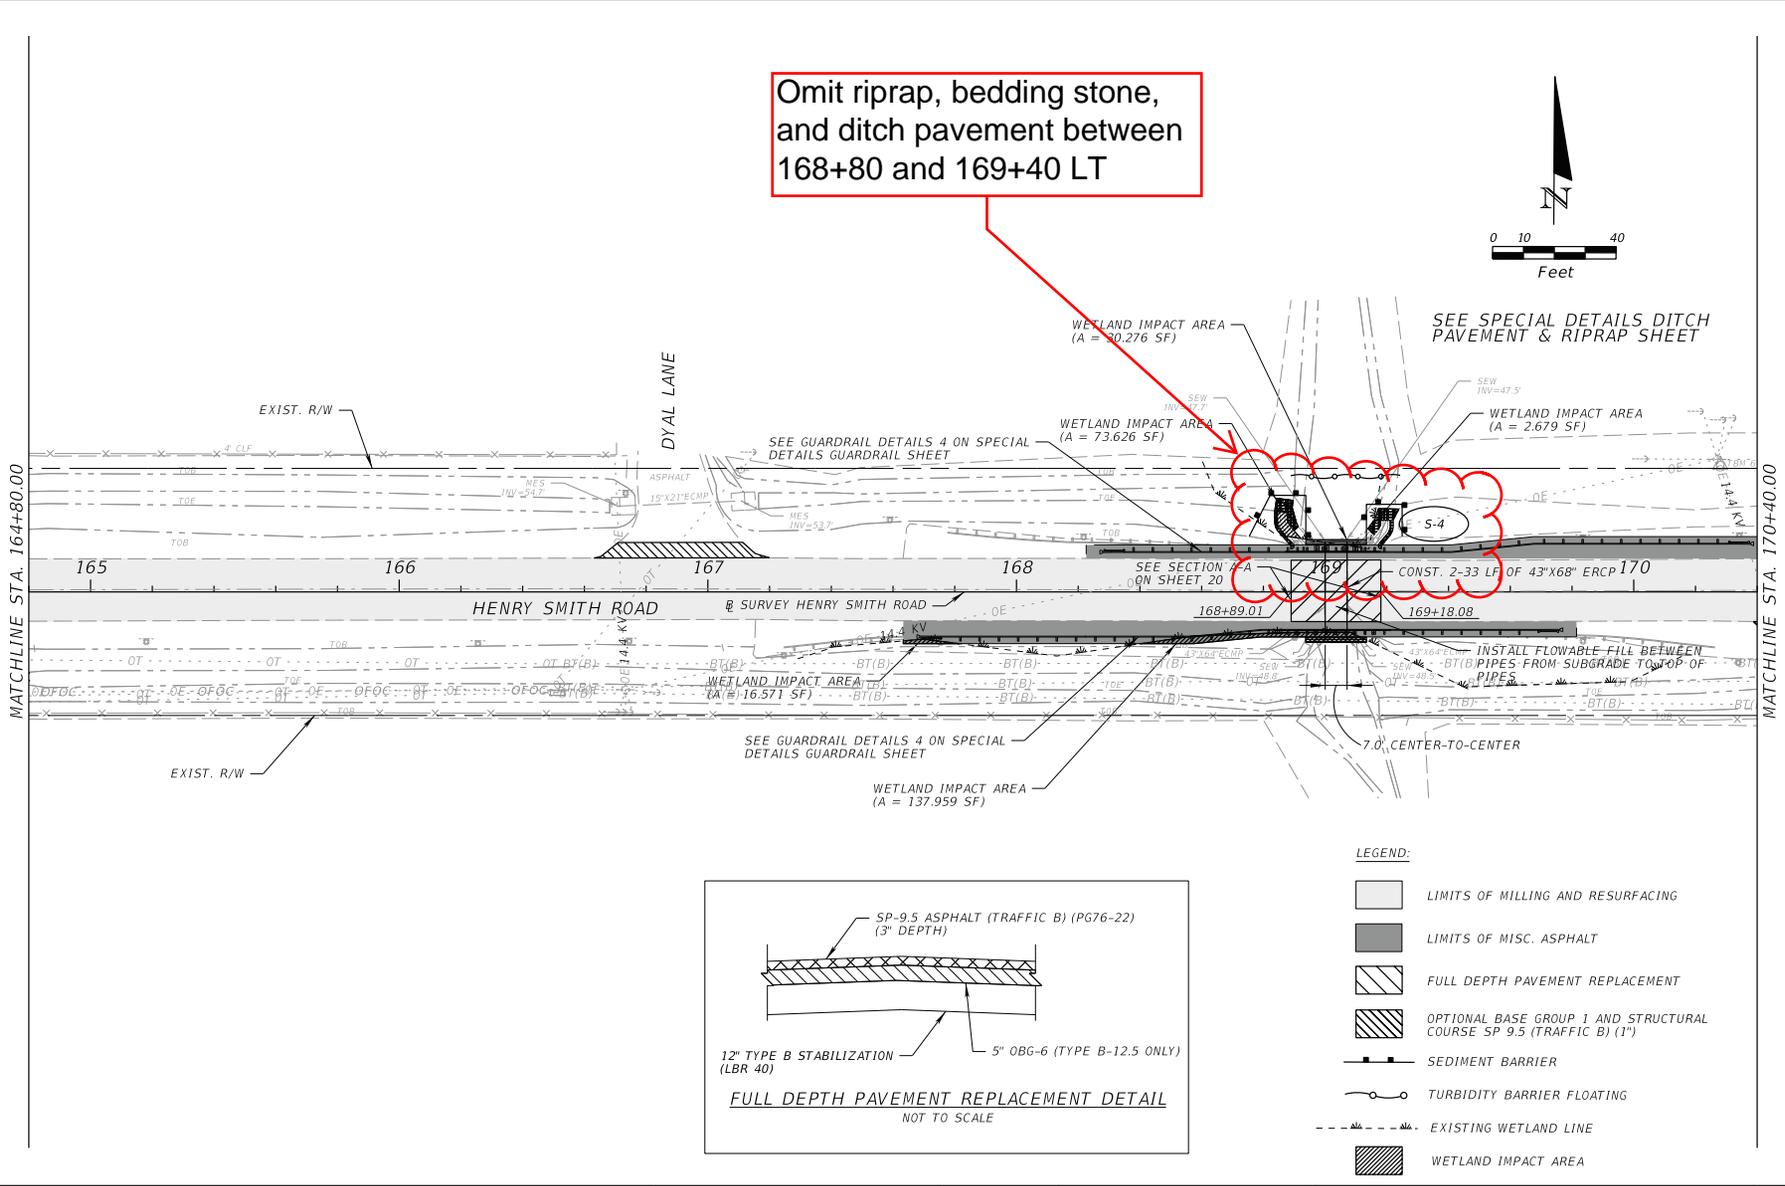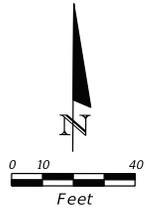

- LEGEND:
- LIMITS OF MILLING AND RESURFACING
 - LIMITS OF MISC. ASPHALT
 - FULL DEPTH PAVEMENT REPLACEMENT
 - OPTIONAL BASE GROUP 1 AND STRUCTURAL COURSE SP 9.5 (TRAFFIC B) (1")
 - SEDIMENT BARRIER
 - TURBIDITY BARRIER FLOATING
 - EXISTING WETLAND LINE
 - WETLAND IMPACT AREA


REVISIONS				ENGINEER OF RECORD		 NASSAU COUNTY ENGINEERING CONSTRUCTION PLANS FOR: HENRY SMITH ROAD	ROADWAY PLAN	SHEET NO. 22
DATE	DESCRIPTION	DATE	DESCRIPTION	DOW W. PETERS III, P.E. LICENSE NUMBER 65565 PETERS AND YAFFEE, INC. 9822 TAPESTRY PARK CIRCLE, SUITE 205 JACKSONVILLE, FL 32246				

Omit riprap, bedding stone, and ditch pavement between 154+60 and 155+00 LT

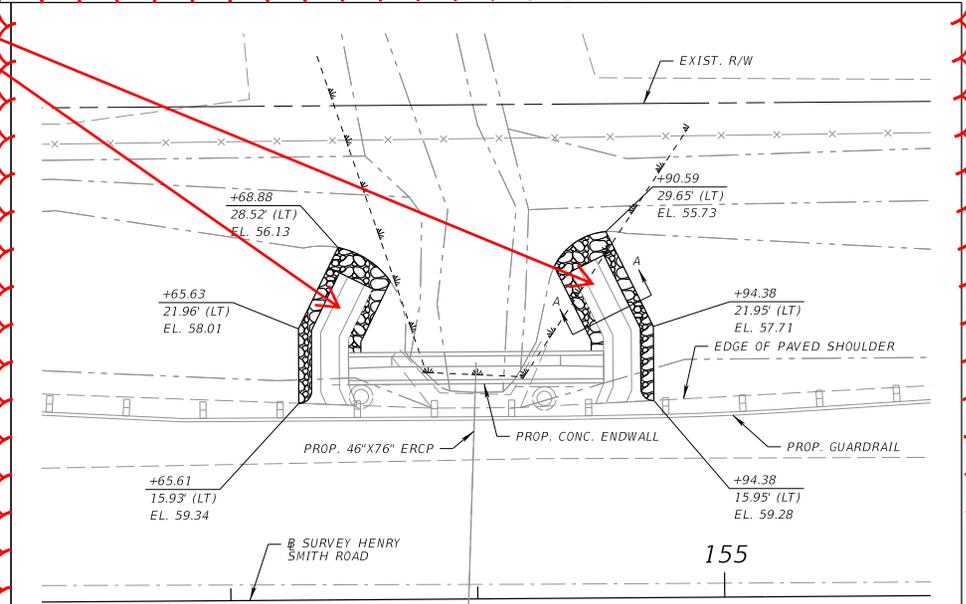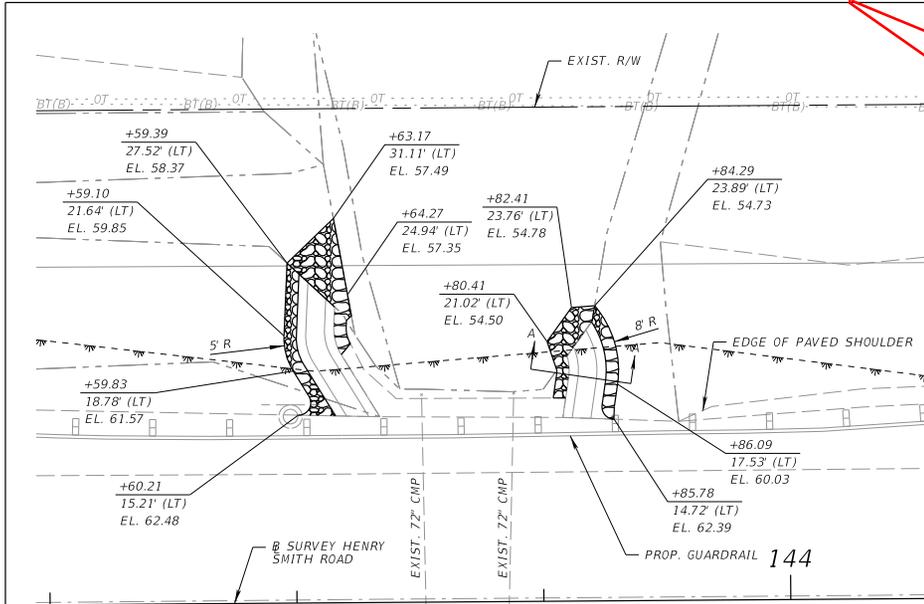


CROSS DRAIN AT STA. 144+77.88 DITCH PAVEMENT AND RIPRAP DETAIL (SCALE: 1" = 10')

CROSS DRAIN AT STA. 154+79.26 DITCH PAVEMENT AND RIPRAP DETAIL (SCALE: 1" = 10')

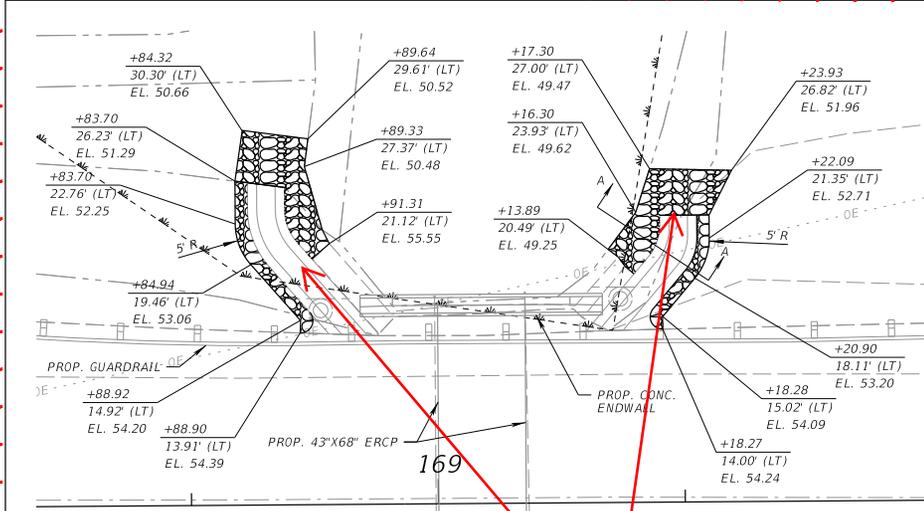

CROSS DRAIN AT STA. 169+03.71 DITCH PAVEMENT AND RIPRAP DETAIL (SCALE: 1" = 10')

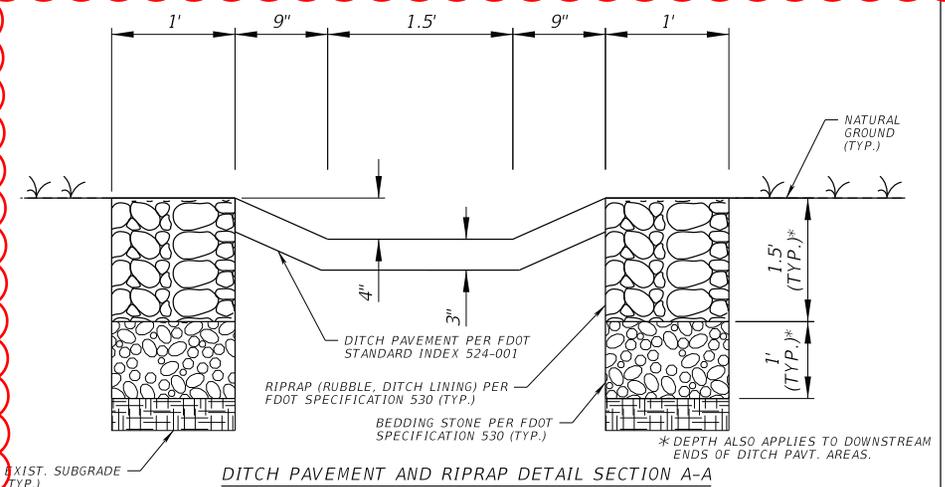

DITCH PAVEMENT AND RIPRAP DETAIL SECTION A-A
N.T.S.
NOTE: SECTION A-A TYPICAL TO ALL FLUME AND RIPRAP LOCATIONS.

DATE	DESCRIPTION	REVISIONS	DATE	DESCRIPTION	ENGINEER OF RECORD
					DOW W. PETERS III, P.E. LICENSE NUMBER 65565 PETERS AND YAFFEE, INC. 9822 TAPESTRY PARK CIRCLE, SUITE 205 JACKSONVILLE, FL 32246

	NASSAU COUNTY ENGINEERING	SPECIAL DETAILS DITCH PAVEMENT & RIPRAP	SHEET NO. 31
	CONSTRUCTION PLANS FOR: HENRY SMITH ROAD		

Omit riprap, bedding stone, and ditch pavement between 168+80 and 169+40 LT

THE OFFICIAL RECORD OF THIS SHEET IS THE ELECTRONIC FILE DIGITALLY SIGNED AND SEALED UNDER RULE 61G 6.23 004, A.C.

SUMMARY OF MISCELLANEOUS ASPHALT PAVEMENT							
LOCATION STA. TO STA.	SIDE	AREA ID	THICK (IN)	UNDER GUARDRAIL		DESIGN NOTES	CONSTRUCTION REMARKS
				0339 I			
				TN			
		P	F				
122+56.22 to 123+76.00	RT	29322	2	12.48			
122+68.99 to 124+62.25	LT	29320	2	14.86			
141+94.00 to 144+77.74	RT	29336	2	17.04			
142+88.23 to 145+15.78	LT	29331	2	15.62			
153+20.74 to 155+50.46	RT	29341	2	17.26			
153+89.41 to 156+13.85	LT	29346	2	18.46			
167+63.32 to 169+81.46	RT	29356	2	14.96			
168+22.58 to 170+43.26	LT	29351	2	14.16			
SUB-TOTAL:				124.8			
TOTAL:				124.8			

SUMMARY OF SIDE DRAIN & MITERED END SECTIONS - BASE BID																	
LOCATION STA. TO STA. SIDE						PIPE LENGTH - LF				MES - EA						DESIGN NOTES	CONSTRUCTION REMARKS
						ROUND (04301741CC*)				ROUND (04309841CC*)		ELLIPTICAL (04309846CC*)					
						BACK		AHEAD		18"		15"		18"			
OFFSET	FLOWLINE	OFFSET	FLOWLINE	P	F	P	F	P	F	P	F	P	F	P	F		
117+76.29 to 117+96.22	RT	28.11	74.32	29.07	74.20			2								CMP, 1:4	
132+39.11 to 132+66.43	RT	27.81	70.80	28.34	70.77							2				ECMP, 1:4	
133+69.57 to 133+90.61	LT	27.14	69.95	27.06	69.66					2						CMP, 1:4	
133+98.69 to 134+21.80	RT	27.24	69.54	27.63	69.26									2		ECMP, 1:4	
135+16.72 to 135+39.16	RT	28.16	68.32	27.73	68.18					2						CMP, 1:4	
137+17.13 to 137+38.39	RT	28.05	66.69	28.03	66.12					2						CMP, 1:4	
138+36.06 to 138+56.24	LT	28.05	65.84	28.05	65.79	15				2						RCP, 1:4	
139+28.28 to 139+49.79	RT	28.07	64.10	28.12	63.52					2						CMP, 1:4	
156+34.95 to 156+61.80	LT	28.47	58.63	27.96	59.03									2		ECMP, 1:4	
158+51.43 to 158+81.39	RT	28.35	60.03	28.47	60.59									2		ECMP, 1:4	
158+51.91 to 158+76.29	LT	28.76	60.61	28.31	60.49									2		ECMP, 1:4	
160+00.99 to 160+25.54	LT	27.28	60.38	26.73	60.51					2						CMP, 1:4	
163+29.50 to 163+54.96	RT	27.94	59.12	27.77	58.15					2						CMP, 1:4	
164+55.42 to 164+69.96	RT	27.24	55.95	27.44	56.84					2						CMP, 1:4	
170+69.28 to 170+92.65	RT	27.80	52.60	27.32	52.50			2								CMP, 1:4	
172+55.23 to 172+90.74	RT	25.43	56.10	24.61	56.90			2								RCP, 1:4, 2 CONCRETE JACKETS	
187+22.43 to 187+65.64	RT	24.33	62.00	23.82	62.00			2								CMP, 1:4	
193+80.71 to 194+24.22	LT	28.50	60.00	28.97	59.80			2								CMP, 1:4	
SUB-TOTAL:						15.0		10		16		2		8			
TOTAL:						15		10		16		2		8			

* FOR PAY ITEMS, CC = THE PIPE SIZE.


SUMMARY OF MISCELLANEOUS DRAINAGE ITEMS - BASE BID											
PAY ITEM NO.	PAY ITEM DESCRIPTION	LOCATION		SIDE	UNIT	QUANTITY		TOTAL		DESIGN NOTES	CONSTRUCTION REMARKS
		STA. TO STA.				P	F	P	F		
530-74	BEDDING STONE	143+59.10 to 143+64.27		LT	TN	2.03		10.0			
		143+84.02 to 143+84+18		LT	TN	1.21					
		154+65.61 to 154+72.40		LT	TN	1.48					
		154+87.02 to 154+94.38		LT	TN	1.63					
		168+83.70 to 168+89.64		LT	TN	0.38					
		169+16.30 to 169+23.93		LT	TN	2.63					

REVISIONS				ENGINEER OF RECORD		NASSAU COUNTY ENGINEERING		CONSTRUCTION PLANS FOR:		SHEET NO.
DATE	DESCRIPTION	DATE	DESCRIPTION							
				DOW W. PETERS III, P.E. LICENSE NUMBER 65565 PETERS AND YAFFEE, INC. 9822 TAPESTRY PARK CIRCLE, SUITE 205 JACKSONVILLE, FL 32246				HENRY SMITH ROAD		SUMMARY OF QUANTITIES SQ-10

Omit bedding stone between 154+60 and 155+00 LT and 168+80 and 169+40 LT

SUMMARY OF DITCH PAVEMENT - BASE BID								
LOCATION STA. TO STA.	SIDE	AREA ID	CONCRETE DITCH PAVEMENT NON-REINFORCED		RIPRAP - RUBBLE (DITCH LINING)		DESIGN NOTES	CONSTRUCTION REMARKS
			0524	1 1	0530	3 4		
			SY		TN			
			P	F	P	F		
143+60.10 to 143+64.13	LT	19375	1.0					
143+60.86 to 143+65.92	LT	19384	1.9					
143+62.38 to 143+66.82	LT	19393	0.9					
143+83.55 to 143+85.78	LT	19416	0.7					
143+81.65 to 143+82.86	LT	19424	0.5					
154+65.62 to 154+69.66	LT	19431	1.0					
154+67.41 to 154+71.00	LT	19440	1.8					
154+68.91 to 154+71.68	LT	19450	0.9					
154+87.71 to 154+91.08	LT	19460	1.0					
154+88.38 to 154+92.58	LT	19471	2.0					
154+89.73 to 154+94.38	LT	19481	1.1					
168+84.70 to 168+95.26	LT	19490	5.0					
168+93.77 to 169+13.39	LT	44505	6.0					
169+12.05 to 169+21.09	LT	19507	3.9					
143+82.10 to 143+84.36	LT	24801	1.1					
143+59.10 to 143+64.57	LT	24906				2.8		
143+80.41 to 143+86.09	LT	24924				1.7		
154+86.39 to 154+94.38	LT	24943				2.1		
154+65.61 to 154+73.10	LT	24958				2.3		
169+13.89 to 169+23.93	LT	24973				4.0		
168+83.70 to 168+91.31	LT	24994				3.7		
SUB-TOTAL:			28.8			16.5		
TOTAL:			29			17		

Omit riprap and ditch pavement between 154+60 and 155+00 LT and 168+80 and 169+40 LT

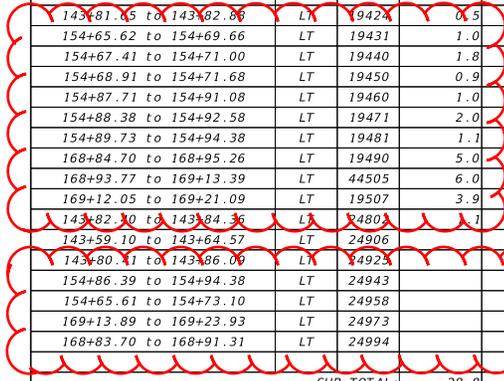

REVISIONS				ENGINEER OF RECORD			NASSAU COUNTY ENGINEERING CONSTRUCTION PLANS FOR: HENRY SMITH ROAD	SUMMARY OF QUANTITIES	SHEET NO.
DATE	DESCRIPTION	DATE	DESCRIPTION	DOW W. PETERS III, P.E. LICENSE NUMBER 65565 PETERS AND YAFFEE, INC. 9822 TAPESTRY PARK CIRCLE, SUITE 205 JACKSONVILLE, FL 32246					SQ-12

**REVISED
BID PRICE SHEET
HENRY SMITH ROAD IMPROVEMENTS PROJECT**

ITEM NO.	PAY ITEM NO.	PAY ITEM DESCRIPTION	UNIT	QUANTITY	UNIT PRICE	TOTAL
1	0101-1	MOBILIZATION	LS	1	\$337,967.00	\$337,967.00
2	0102-1	MAINTENANCE OF TRAFFIC	LS	1	\$151,090.00	\$151,090.00
3	0104-10-3	SEDIMENT BARRIER	LF	1,762	\$3.00	\$5,286.00
4	0104-11	FLOATING TURBIDITY BARRIER	LF	84	\$30.00	\$2,520.00
5	0104-18	INLET PROTECTION SYSTEM	EA	3	\$250.00	\$750.00
6	0107-1	LITTER REMOVAL	AC	54	\$325.00	\$17,550.00
7	0107-2	MOWING	AC	51	\$455.00	\$23,205.00
8	0110-1-1	CLEARING AND GRUBBING	LS	1	\$481,982.00	\$481,982.00
9	0110-4-10	REMOVAL OF EXISTING CONCRETE	SY	233	\$30.00	\$6,990.00
10	0120-1	REGULAR EXCAVATION	CY	122	\$30.00	\$3,660.00
11	0120-6	EMBANKMENT	CY	106	\$30.00	\$3,180.00
12	0160-4	TYPE B STABILIZATION	SY	80	\$20.00	\$1,600.00
13	0285-701	OPTIONAL BASE GROUP 1	SY	599	\$23.00	\$13,777.00
14	0285-706	OPTIONAL BASE GROUP 6, TYPE B-12.5	SY	77	\$120.00	\$9,240.00
15	0327-70-16	MILLING EXISTING ASPHALT CONCRETE, 1/2" AVG DEPTH	SY	23,323	\$2.20	\$51,310.60
16	0334-1-52	SUPERPAVE ASPHALT CONCRETE SP-9.5 (TRAFFIC B, PG-76-22)	TN	2,534	\$205.00	\$519,470.00
17	0339-1	MISCELLANEOUS ASPHALT PAVEMENT	TN	125	\$478.00	\$59,750.00
18	0430-174-118	DRAINAGE PIPE, 18" RCP	LF	15	\$556.00	\$8,340.00
19	0430-175-124	DRAINAGE PIPE, 24" RCP	LF	5	\$686.00	\$3,430.00
20	0430-175-215	DRAINAGE PIPE, 13"X17" ECMP	LF	5	\$600.00	\$3,000.00

ITEM NO.	PAY ITEM NO.	PAY ITEM DESCRIPTION	UNIT	QUANTITY	UNIT PRICE	TOTAL
21	0430-982-129	MITERED END SECTION, 24" RCP, CD	EA	1	\$7,460.00	\$7,460.00
22	0430-982-623	MITERED END SECTION, 13"X17" ECMP, CD	EA	2	\$4,918.00	\$9,836.00
23	0430-982-638	MITERED END SECTION, 29"X42" ECMP, CD	EA	4	\$12,540.00	\$50,160.00
24	0430-984-123-1	MITERED END SECTION, 15" RCP, SD	EA	2	\$5,972.00	\$11,944.00
25	0430-984-123-2	MITERED END SECTION, 15" CMP, SD	EA	8	\$5,658.00	\$45,264.00
26	0430-984-125-1	MITERED END SECTION, 18" RCP, SD	EA	2	\$6,646.00	\$13,292.00
27	0430-984-125-2	MITERED END SECTION, 18" CMP, SD	EA	14	\$6,287.00	\$88,018.00
28	0430-984-623	MITERED END SECTION, 13"X17" ECMP, SD	EA	2	\$4,918.00	\$9,836.00
29	0430-984-625	MITERED END SECTION, 15"X21" ECMP, SD	EA	8	\$6,287.00	\$50,296.00
30	0522-2	CONCRETE DRIVEWAY, 6" THICK	SY	189	\$120.00	\$22,680.00
31	0524-1-1	CONCRETE DITCH PAVT, NON REINFORCED, 4"	SY	29	\$500.00	\$14,500.00
32	0530-3-4	RIPRAP, RUBBLE, F&I, DITCH LINING	TN	17	\$604.00	\$10,268.00
33	0530-74	BEDDING STONE	TN	10	\$705.00	\$7,050.00
34	0536-1-1	GUARDRAIL - ROADWAY, GENERAL TL-3	LF	1,638	\$39.00	\$63,882.00
34	0536-7-3	SPECIAL GUARDRAIL POST - ENCASED POST FOR SHALLOW MOUNT	EA	21	\$325.00	\$6,825.00
36	0536-73	GUARDRAIL - REMOVAL	LF	2,351	\$8.00	\$18,808.00
37	0536-85-20	GUARDRAIL END TREATMENT TRAILING ANCHORAGE	EA	1	\$4,225.00	\$4,225.00
38	0536-85-24	GUARDRAIL END TREATMENT - PARALLEL APPROACH TERMINAL	EA	15	\$4,225.00	\$63,375.00
39	0570-1-2	PERFORMANCE TURF, SOD	SY	7,794	\$6.00	\$46,764.00
40	700-1-11	SINGLE POST SIGN, FURNISH & INSTALL, UP TO 12 SF, GROUND-MOUNT	AS	8	\$600.00	\$4,800.00
41	700-1-12	SINGLE POST SIGN, FURNISH & INSTALL, 12-20 SF, GROUND MOUNT	AS	1	\$1,000.00	\$1,000.00

ITEM NO.	PAY ITEM NO.	PAY ITEM DESCRIPTION	UNIT	QUANTITY	UNIT PRICE	TOTAL
42	700-1-50	SINGLE POST SIGN, RELOCATE	AS	3	\$300.00	\$900.00
43	700-1-60	SINGLE POST SIGN, REMOVE	AS	8	\$150.00	\$1,200.00
44	701-18-101	PROFILED THERMOPLASTIC, STANDARD-OTHER SURFACES, WHITE, SOLID, 6"	GM	0.828	\$11,830.00	\$9,795.24
45	705-10-1	OBJECT MARKER, TYPE 1	EA	3	\$500.00	\$1,500.00
46	705-10-2	OBJECT MARKER, TYPE 2	EA	15	\$600.00	\$9,000.00
47	705-10-3	OBJECT MARKER, TYPE 3	EA	4	\$700.00	\$2,800.00
48	706-1-1	RAISED PAVEMENT MARKERS, TYPE B	EA	499	\$5.15	\$2,569.85
49	711-11-125	THERMOPLASTIC, STANDARD, WHITE, SOLID, 24" FOR STOP LINE AND CROSSWALK	LF	114	\$10.00	\$1,140.00
50	711-11-160	THERMOPLASTIC, STANDARD, WHITE, MESSAGE OR SYMBOL	EA	2	\$360.00	\$720.00
51	711-14-191	THERMOPLASTIC, PREFORMED, 12" WHITE, RAILROAD DYNAMIC ENVELOPE	LF	42	\$33.00	\$1,386.00
52	711-14-193	THERMOPLASTIC, PREFORMED, 6" WHITE ON ASPHALT PAVEMENT, RAILROAD DYNAMIC ENVELOPE	LF	96	\$20.00	\$1,920.00
53	711-16-101	THERMOPLASTIC, STANDARD-OTHER SURFACES, WHITE, SOLID, 6"	GM	2.909	\$7,540.00	\$21,933.86
54	711-16-201	THERMOPLASTIC, STANDARD-OTHER SURFACES, YELLOW, SOLID, 6"	GM	3.284	\$7,540.00	\$24,761.36
55	711-16-231	THERMOPLASTIC, STANDARD-OTHER SURFACES, YELLOW, SKIP, 6"	GM	0.341	\$2,535.00	\$864.44

BASE BID TOTAL

TOTAL AMOUNT (ITEMS 1 TO 55)

\$ 2,334,871.35

(Figures)

Two Million Three Hundred Thirty Four Thousand Eight Hundred Seventy One Dollars

Thirty Five Cents

(Use Words)

All specific cash allowances are included in the price(s) set forth above and have been computed in accordance with paragraph 11.02 of the General Conditions.

Certificate Of Completion

Envelope Id: E10575E0-FCFF-4602-88B8-2E3CE52D32B2

Status: Completed

Subject: Complete with Docusign: CM3670 - CGC Inc - Henry Smith Improvements Change Order Approval Form CO#1

Source Envelope:

Document Pages: 13

Signatures: 5

Envelope Originator:

Certificate Pages: 2

Initials: 2

Scott Pedigo

AutoNav: Enabled

spedigo@nassaucountyfl.com

Envelopeld Stamping: Enabled

IP Address: 50.238.237.26

Time Zone: (UTC-05:00) Eastern Time (US & Canada)

Record Tracking

Status: Original

Holder: Scott Pedigo

Location: DocuSign

2/27/2025 1:53:55 PM

spedigo@nassaucountyfl.com

Signer Events

Signature

Timestamp

Robert Companion

RCompanion@nassaucountyfl.com

Deputy County Manager - County Engineer

Nassau County BOCC

Security Level: Email, Account Authentication (None)

Signature Adoption: Pre-selected Style

Using IP Address: 174.243.180.195

Signed using mobile

Sent: 2/27/2025 2:22:25 PM

Viewed: 2/27/2025 2:33:18 PM

Signed: 2/27/2025 2:33:23 PM

Electronic Record and Signature Disclosure:

Not Offered via Docusign

Tracy Poore

tpoore@nassaucountyfl.com

OMB Admin

Nassau County BOCC

Security Level: Email, Account Authentication (None)

Signature Adoption: Pre-selected Style

Using IP Address: 50.238.237.26

Sent: 2/27/2025 2:33:25 PM

Viewed: 2/28/2025 9:14:21 AM

Signed: 2/28/2025 9:14:51 AM

Electronic Record and Signature Disclosure:

Not Offered via Docusign

chris lacambra

clacambra@nassaucountyfl.com

OMB Director

Nassau County BOCC

Security Level: Email, Account Authentication (None)

Signature Adoption: Pre-selected Style

Using IP Address: 50.238.237.26

Sent: 2/28/2025 9:14:54 AM

Viewed: 2/28/2025 10:14:18 AM

Signed: 2/28/2025 10:14:56 AM

Electronic Record and Signature Disclosure:

Not Offered via Docusign

Lanae Gilmore

lgilmore@nassaucountyfl.com

Procurement Director

Nassau County BOCC

Security Level: Email, Account Authentication (None)

Signature Adoption: Pre-selected Style

Using IP Address: 50.238.237.26

Sent: 2/28/2025 10:14:58 AM

Viewed: 2/28/2025 1:49:18 PM

Signed: 2/28/2025 1:49:21 PM

Electronic Record and Signature Disclosure:

Not Offered via Docusign

Signer Events	Signature	Timestamp
Abigail Jorandby ajorandby@nassaucountyfl.com Deputy County Attorney Nassau BOCC Security Level: Email, Account Authentication (None)	 Signature Adoption: Pre-selected Style Using IP Address: 50.238.237.26	Sent: 2/28/2025 1:49:23 PM Viewed: 3/4/2025 10:27:04 AM Signed: 3/9/2025 3:43:29 PM

Electronic Record and Signature Disclosure:
Not Offered via DocuSign

Denise C. May, Esq., BCS dmay@nassaucountyfl.com County Attorney Nassau County BOCC Security Level: Email, Account Authentication (None)	 Signature Adoption: Pre-selected Style Using IP Address: 50.238.237.26	Sent: 3/9/2025 3:43:32 PM Viewed: 3/9/2025 3:50:56 PM Signed: 3/9/2025 3:51:13 PM
--	--	---

Electronic Record and Signature Disclosure:
Not Offered via DocuSign

Taco Pope, AICP tpope@nassaucountyfl.com County Manager Nassau County BOCC Security Level: Email, Account Authentication (None)	 Signature Adoption: Drawn on Device Using IP Address: 50.238.237.26	Sent: 3/9/2025 3:51:15 PM Viewed: 3/12/2025 11:42:53 AM Signed: 3/12/2025 11:44:04 AM
---	---	---

Electronic Record and Signature Disclosure:
Not Offered via DocuSign

In Person Signer Events	Signature	Timestamp
-------------------------	-----------	-----------

Editor Delivery Events	Status	Timestamp
------------------------	--------	-----------

Agent Delivery Events	Status	Timestamp
-----------------------	--------	-----------

Intermediary Delivery Events	Status	Timestamp
------------------------------	--------	-----------

Certified Delivery Events	Status	Timestamp
---------------------------	--------	-----------

Carbon Copy Events	Status	Timestamp
--------------------	--------	-----------

Capital Projects capitalprojects@nassaucountyfl.com Security Level: Email, Account Authentication (None)	<div style="border: 2px solid blue; padding: 5px; text-align: center; color: blue; font-weight: bold; font-size: 1.2em;">COPIED</div>	Sent: 3/12/2025 11:44:07 AM
--	---	-----------------------------

Electronic Record and Signature Disclosure:
Not Offered via DocuSign

Witness Events	Signature	Timestamp
----------------	-----------	-----------

Notary Events	Signature	Timestamp
---------------	-----------	-----------

Envelope Summary Events	Status	Timestamps
-------------------------	--------	------------

Envelope Sent	Hashed/Encrypted	2/27/2025 2:22:25 PM
Certified Delivered	Security Checked	3/12/2025 11:42:53 AM
Signing Complete	Security Checked	3/12/2025 11:44:04 AM
Completed	Security Checked	3/12/2025 11:44:07 AM

Payment Events	Status	Timestamps
----------------	--------	------------