



NASSAU COUNTY BOARD OF COUNTY COMMISSIONERS  
**DEPARTMENT OF PUBLIC SAFETY**



911 COORDINATOR  
 50 Bobby Moore Circle  
 P. O. Box 596  
 Yulee, Florida 32041

Resolution Number - 97-224

**WHEREAS**, the Board of County Commissioners of Nassau County, Florida did establish Ordinance Number 92-14 providing for a process of naming and renaming streets in Nassau County, and

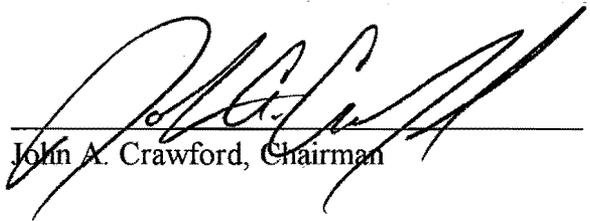
**WHEREAS**, the majority of citizens OF Nassau County currently residing on "**an unnamed easement which extends off Sandy Ford Road**"; located in Section 01; Township 1N; Range; 24E; have requested the street be named "**Caleb Court**"; and

**WHEREAS**, the 911 Coordinator's Office has reviewed the request in accordance with Ordinance Number 92-14, and has verified the request as acceptable and not in conflict with names already assigned, and

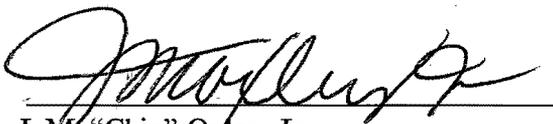
**WHEREAS**, the 911 Coordinator's office has forwarded the request to the Board of County Commissioners for consideration, now

**THEREFORE, LET IT BE RESOLVED**; this 24th Day of November, 1997, that the street currently known as **the unnamed easement which extends off Sandy Ford Road** in Nassau County, Florida be hereafter referred to and known as **Caleb Court** in Nassau County, Florida, and the County Engineer shall be authorized to erect any and all necessary signs indicating said name.

BOARD OF COUNTY COMMISSIONERS  
 OF NASSAU COUNTY FLORIDA

  
 \_\_\_\_\_  
 John A. Crawford, Chairman

ATTEST:

  
 \_\_\_\_\_  
 J. M. "Chip" Oxley, Jr.  
 Ex-Officio Clerk

October 28, 1997

Linda Cox, 911 Coordinator  
P.O. Box 596  
Yulee, FL 32041

Request to name 60 foot right of way off Sandy Ford Road being more particularly described as the northerly 60 feet of the northwest 1/4 of section 1, township 1 north range 24 east, Nassau County, FL.

The following is a list of names in order of preference:

1. Caleb Court
2. Longhorn Drive
3. Maggie Drive
4. Biscuit Trail
5. Tilly Lane

All property owners/residents that access this easement, in agreement to preference names are signed below.

Property ID#

36-2N-24-000-0001-0010

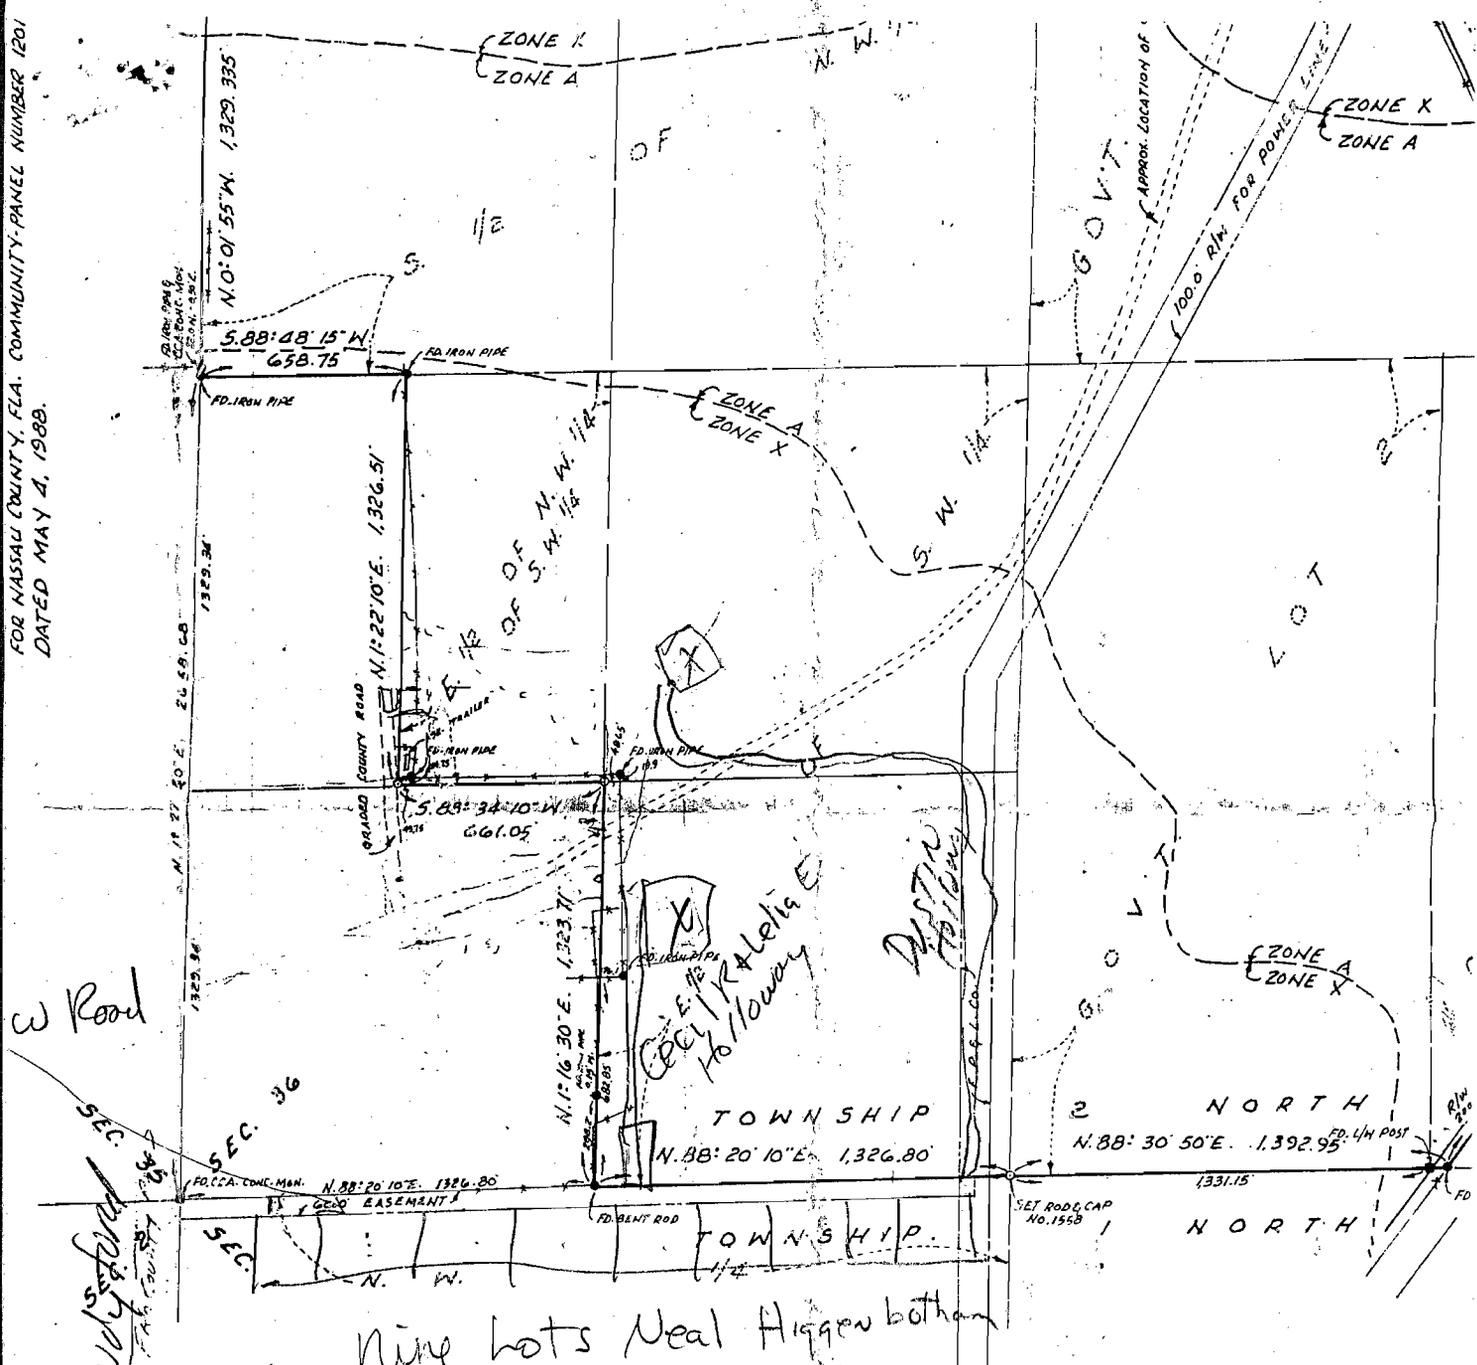
*Lelia E Holloway*  
Lelia E Holloway  
Dustin Holloway  
2730 Sandy Ford Rd

Property ID#

01-1N-24-0000-0002-0010

Neal Higginbotham  
6841 Sandy Ford Rd  
x *Neal Higginbotham*

FOR NASSAU COUNTY, FLA. COMMUNITY-PANEL NUMBER 1201  
 DATED MAY 4, 1988.



MAP TO SHOW BOUNDARY SURVEY OF  
 ALL OF GOVERNMENT LOTS 1, 2 AND 3, THE SOUTH ONE-HALF OF THE  
 ONE-QUARTER, THE EAST ONE-HALF OF THE SOUTHWEST ONE-QUARTER  
 ONE-HALF OF THE NORTHWEST ONE-QUARTER OF THE SOUTHWEST  
 THAT LIES NORTHWESTERLY OF AND ADJOINS THE WESTERLY RIGHT-OF-WAY LINE OF  
 SECTION 36, TOWNSHIP 2 NORTH, RANGE 24 EAST, NASSAU CO.  
 THE FOREGOING DESCRIBED LANDS SUBJECT TO A 100.0' R/W TO FLORIDA POWER & LIGHT.  
 THE FOREGOING DESCRIBED LANDS CONTAIN 375.599 ACRES MORE OR LESS.  
 TOGETHER WITH AN EASEMENT FOR INGRESS AND EGRESS PURPOSES: BEING MORE PARTICULARLY DESCRIBED  
 60.0' FEET OF THE NORTHWEST ONE-QUARTER OF SECTION 1, TOWNSHIP 1 NORTH, RANGE 24 EAST, NASSAU CO.  
 EXCEPT THAT PORTION LYING EASTERLY OF AND ADJOINING THE CENTERLINE OF THE FLORIDA POWER & LIGHT  
 CONTAINING 3.511 ACRES MORE OR LESS.

-FOR-  
 ALBERT L. HIGGINBOTHAM

I HEREBY CERTIFY THIS SURVEY WAS  
 UNDER MY SUPERVISION & DONE IN ACCORDANCE  
 WITH THE MINIMUM TECHNICAL STANDARDS  
 FOR LAND SURVEYING UNDER CHAPTER  
 NO. 21 N.H.C. FLA. ADMINISTRATIVE CODE  
 ALBERT L. HIGGINBOTHAM  
 P.L.S. No. 1555

SCALE: 1" = 400'  
 DATE: SEPT. 30, 1988.