

BSD.04-May 05, 1999

This instrument prepared by
or under the direction of:
Kenneth S. Davis
District General Counsel
Florida Department of Transportation
Post Office Box 1089
Lake City, Florida 32056-1089



SPACE ABOVE THIS LINE FOR RECORDING DATA

PARCEL NO. 117.1
SECTION 74040-2531
STATE ROAD 200
COUNTY OF Nassau

R E S O L U T I O N 99-84

ON MOTION of Commissioner Marianne Marshall
seconded by Commissioner Floyd Vanzant
the following Resolution was adopted; and

WHEREAS, the State of Florida Department of Transportation
proposes to construct or improve State Road No. 200, Section
No. 74040-2531, in Nassau County, Florida; and

WHEREAS, it is necessary that certain lands now owned by
NASSAU COUNTY, FLORIDA, be acquired by the State of Florida
Department of Transportation; and

WHEREAS, said property is not needed for County purposes; and

WHEREAS, the State of Florida Department of Transportation has
made application to said County to execute and deliver to the State
of Florida Department of Transportation a deed, or deeds, in favor
of the State of Florida Department of Transportation, conveying all
rights, title and interest that said County has in and to said
lands required for transportation purposes, and said request having
been duly considered.

NOW THEREFORE, BE IT RESOLVED by the Board of County
Commissioners of NASSAU COUNTY, FLORIDA, that the application of
the State of Florida Department of Transportation for a deed, or
deeds, is for transportation purposes which are in the public or
community interest and for public welfare and the land needed for
transportation purposes is not needed for County purposes; that a
deed, or deeds, in favor of the State of Florida Department of
Transportation conveying all right, title and interest of
NASSAU COUNTY, FLORIDA, in and to said lands should be drawn and
executed by this Board of County Commissioners. Consideration
shall be \$ 10.00.

BE IT FURTHER RESOLVED that a certified copy of this
Resolution be forwarded forthwith to the State of Florida
Department of Transportation at Lake City, Florida.

STATE OF FLORIDA
COUNTY OF NASSAU

I HEREBY CERTIFY that the foregoing is a true copy of a
Resolution adopted by the Board of County Commissioners of
NASSAU COUNTY, FLORIDA, at a meeting held on the 28th day of
June, 19 99.

ATTEST:

J. M. "Chip" Oxley, Jr.
Its: Ex-Officio Clerk

Print Name: J. H. Cooper
Clerk Chairman
Board of County Commissioners
Nassau County, Florida



Approved as to form by the
Nassau County Attorney:



MICHAEL S. MOLLIN

TOWNSHIP 2 NORTH, RANGE 25 EAST

J.P. PAGE'S CALLAHAN SUBDIVISION
SECTION ONE, PLAT BOOK 3, PAGE 20

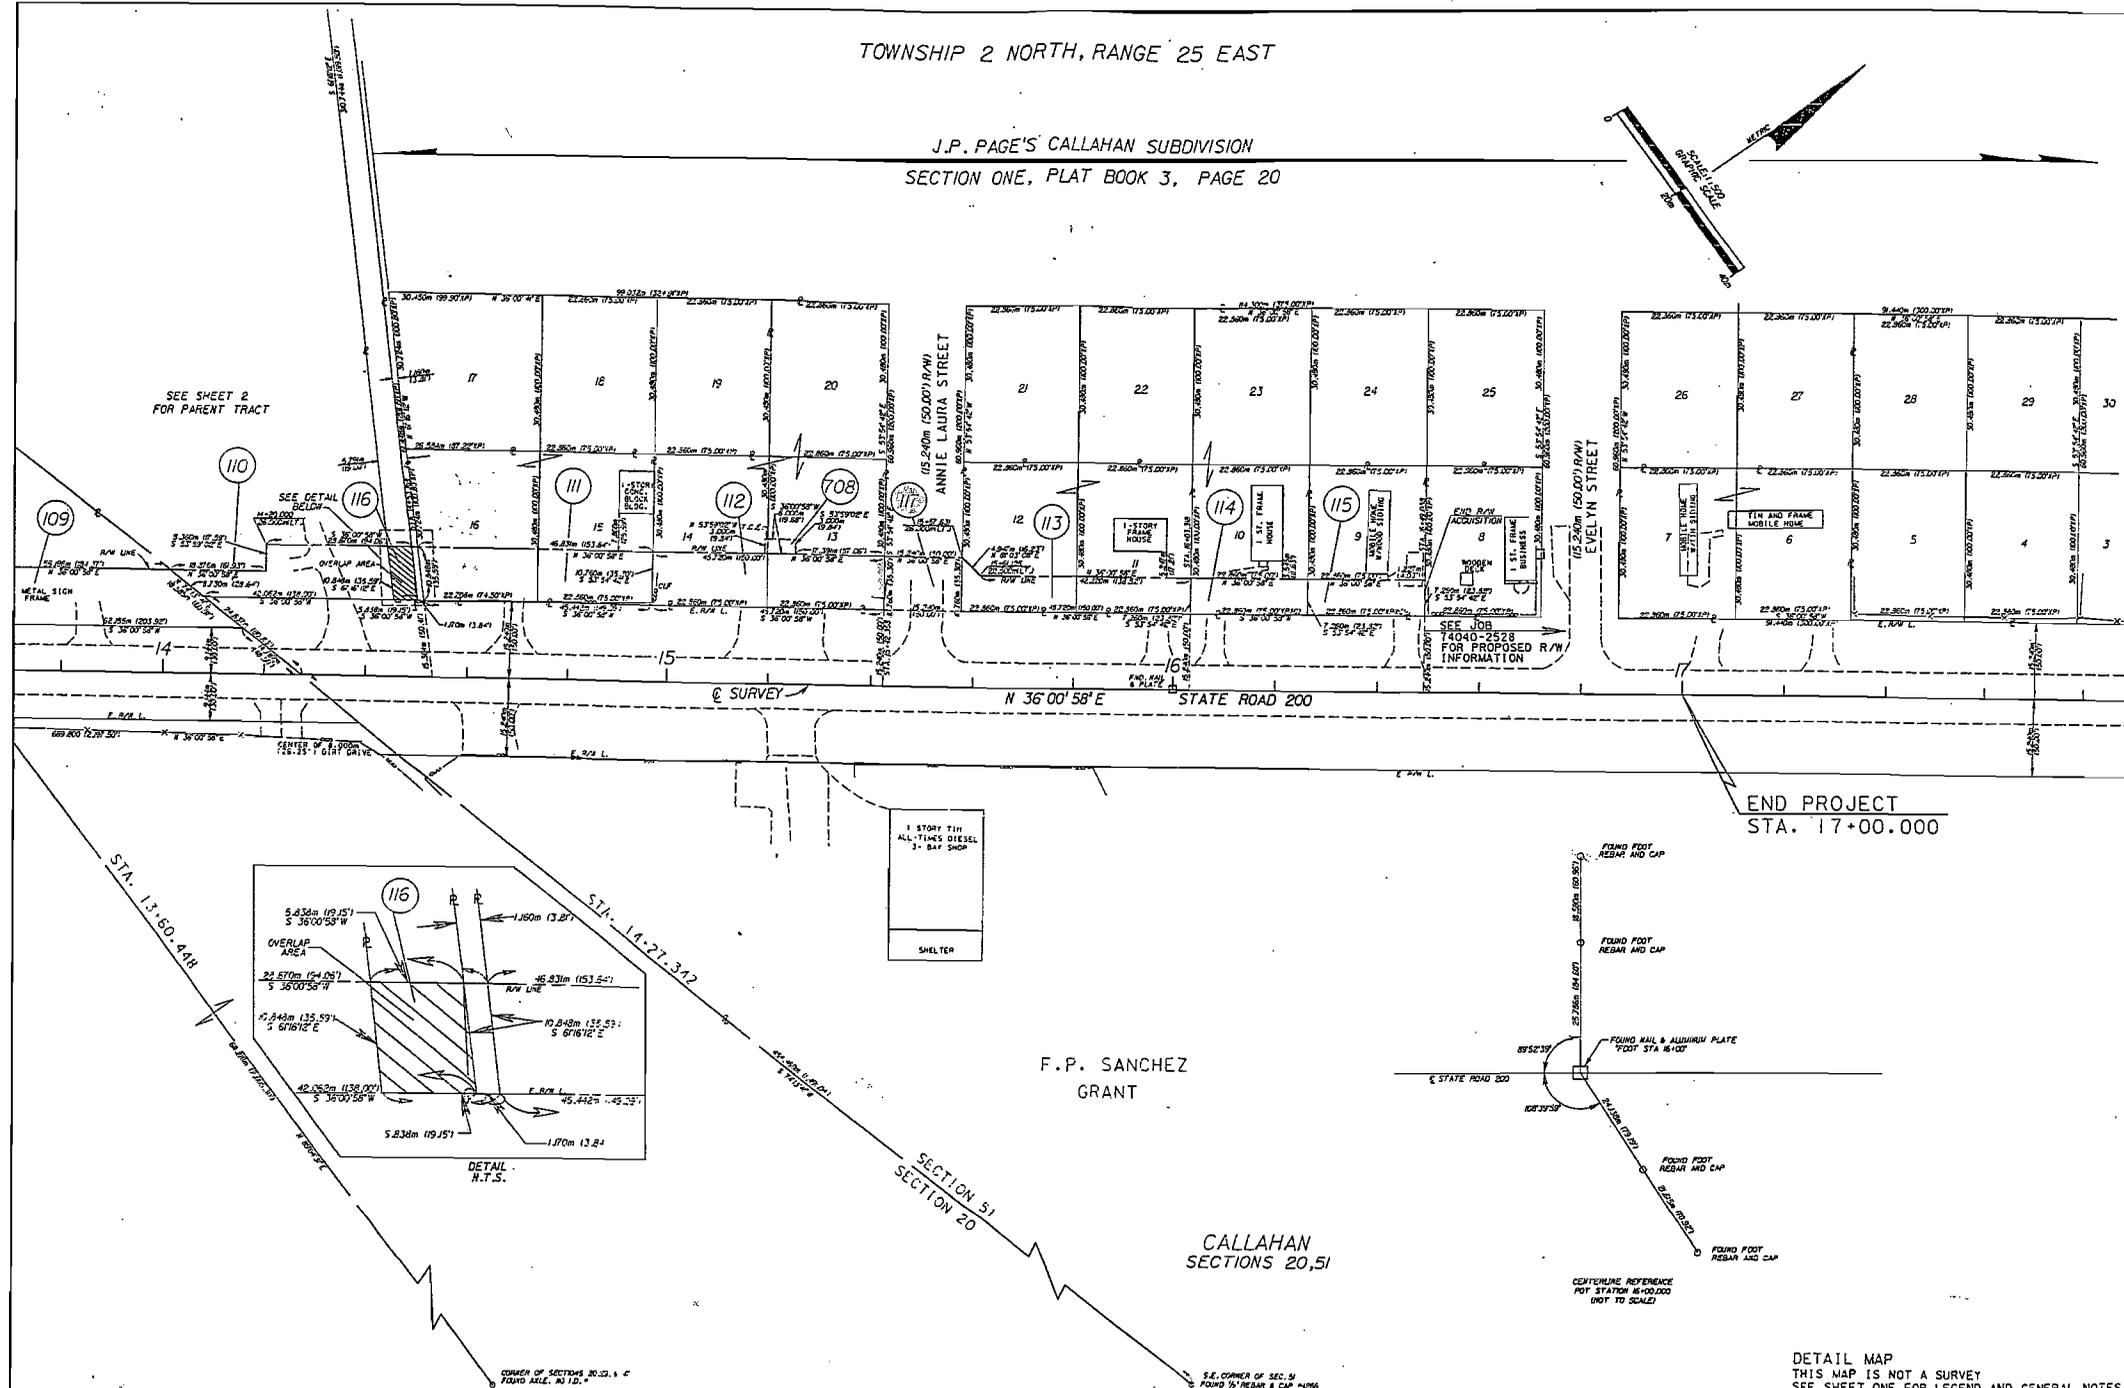
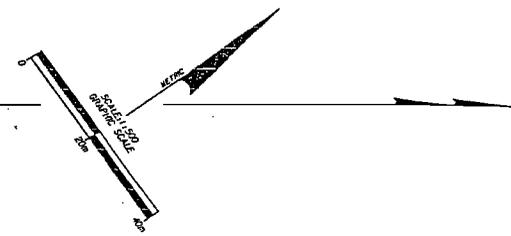


SEE SHEET 2 FOR PARENT TRACT

SEE DETAIL BELONGING TO SHEET 116

SEE JOB 14040-2528 FOR PROPOSED R/W INFORMATION

END PROJECT STA. 17+00.00

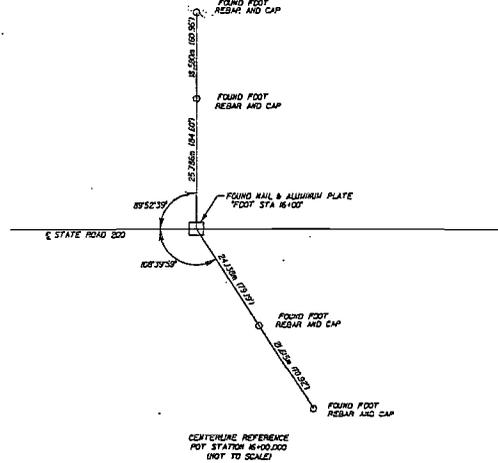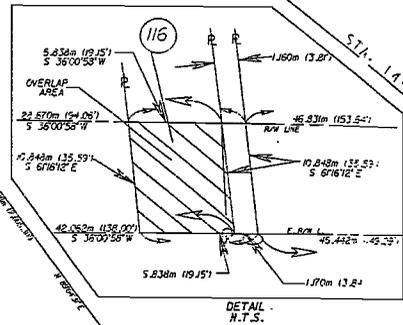

F.P. SANCHEZ GRANT

CALLAHAN SECTIONS 20,51

RIGHT OF WAY MAP

FLORIDA DEPARTMENT OF TRANSPORTATION
RIGHT OF WAY MAPPING

APPROVED BY	DATE	BY	DATE
<i>[Signature]</i>	8-11-98	BY	DATE
REVISION	DATE	REVISION	DATE

PRELIM	D.M.B.	1-12-98	F.A. PROJECT NO.	N.A.	F.P. 2106551	MAPS PREPARED BY	FIELD BOOK NO. 1
FINAL	D.M.B.	7-20-98	STATE ROAD NO. 200	NASSAU	COUNTY	END DISTRICT OFFICE	22543-03020 B EFB NO. 1242912
CHECKED	G.O.S.	7-31-98				W.P.I. NO. 2118107	SCALE: 1" = 500'
						SECTION T4040-2531	
						SHEET 5 OF 6	